


WIMBLEDON P.WAY MDU

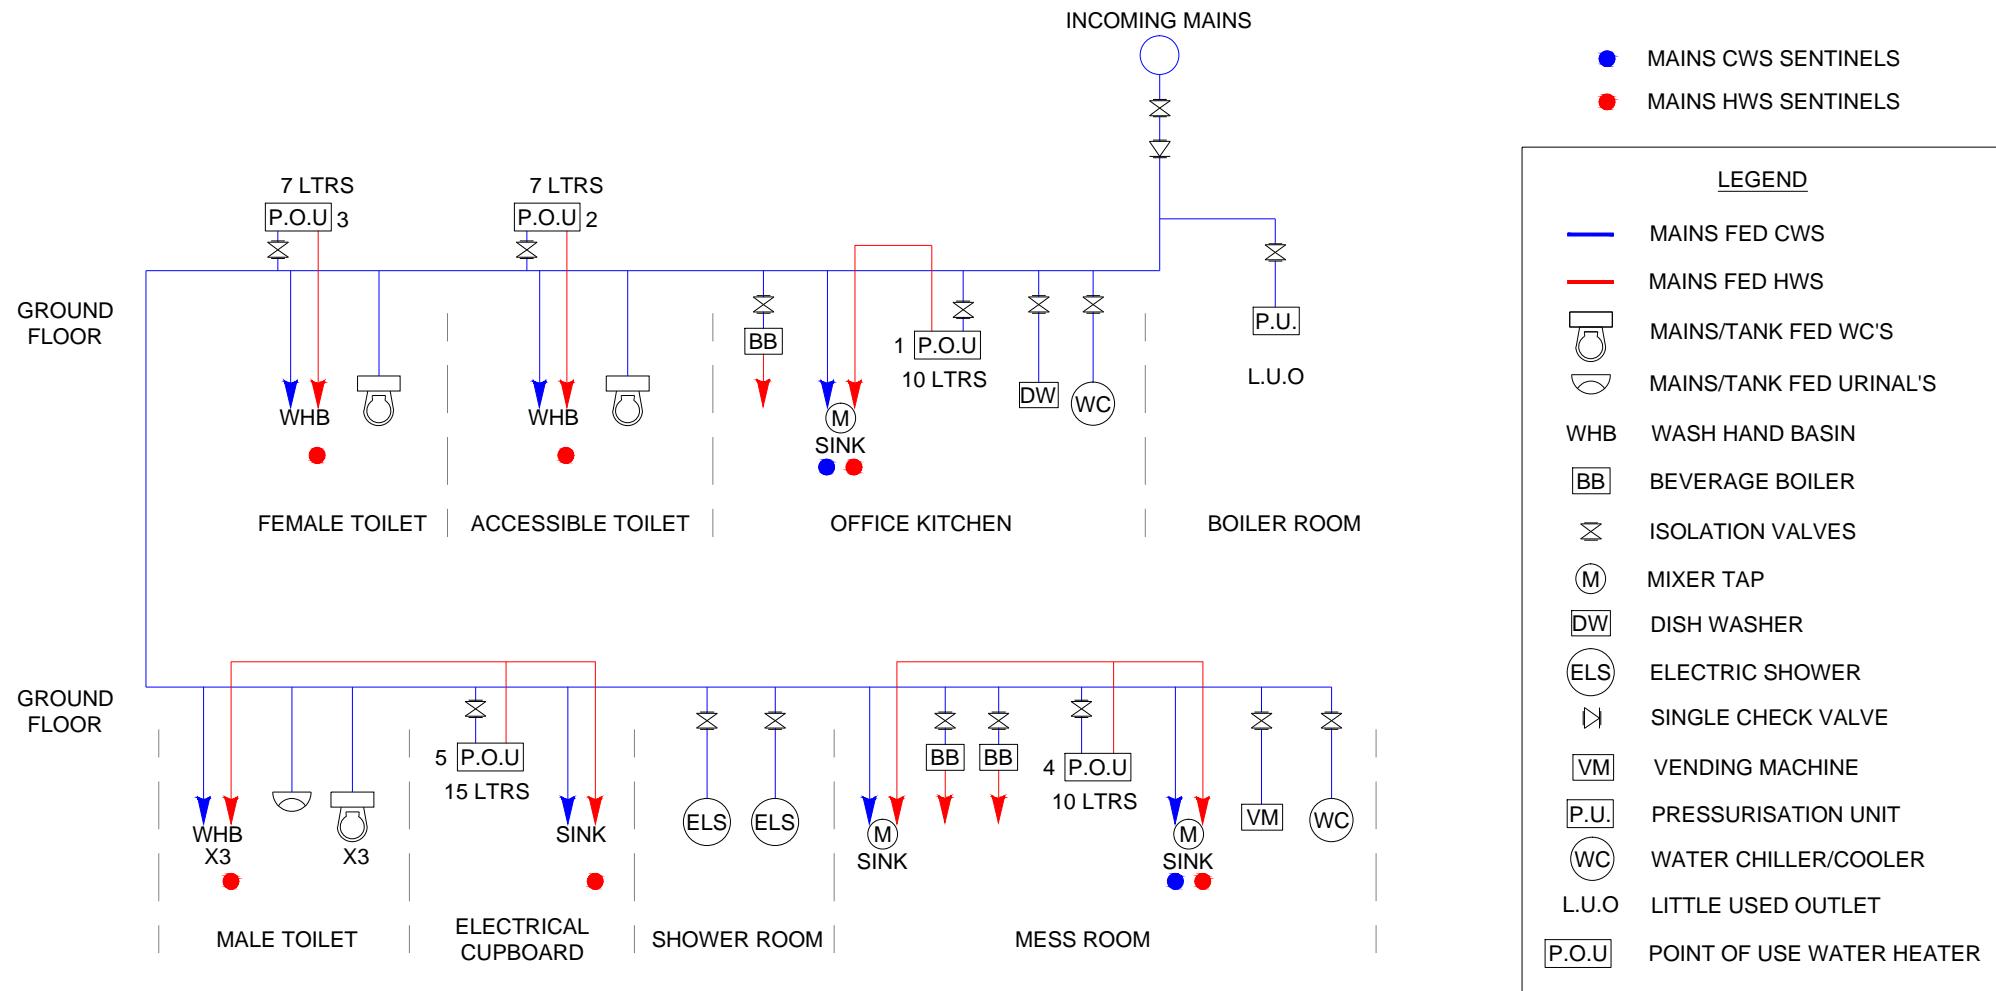

SMS ENVIRONMENTAL LTD	Quad One Becquerel Avenue Harwell Campus Didcot, Oxfordshire OX11 0RA sms-environmental.co.uk	BUILDING WIMBLEDON P.WAY MDU		DATE 29.07.20	PAGE 1 OF 1	WHILST EVERY EFFORT HAS BEEN MADE TO IDENTIFY ALL PIPE WORK RUNS AND ASSOCIATED FITTINGS AND OUTLETS, SMS ENVIRONMENTAL LTD CANNOT GUARANTEE FULL ACCURACY OF THIS DRAWING. IT MAY NOT HAVE BEEN POSSIBLE TO VISUALLY INSPECT ALL SERVICES DUE TO THEIR LOCATION OR ACCESS LIMITATIONS	TEMPERATURE CHECK POINTS NEAREST & FURTHEST FROM THE CALORIFIER	ANY POINT OF USE HEATER (POU) MUST BE CHECKED MONTHLY & ALL OUTLETS SHOULD BE CHECKED THROUGHOUT THE YEAR. MONTHLY TEMPERATURE CHECKS TO BE TAKEN FROM TESTING POINT OUTLETS ALONG WITH SOME TEMPERATURES FROM RANDOM OUTLETS EACH MONTH
		PROJECT SCHEMATIC	DRAWN SMS - DG	JOB NUMBER 490578		THIS DRAWING HAS NOT BEEN COMPLETED TO SCALE	TEMPERATURE CHECK POINTS NEAREST & FURTHEST FROM CWST	